



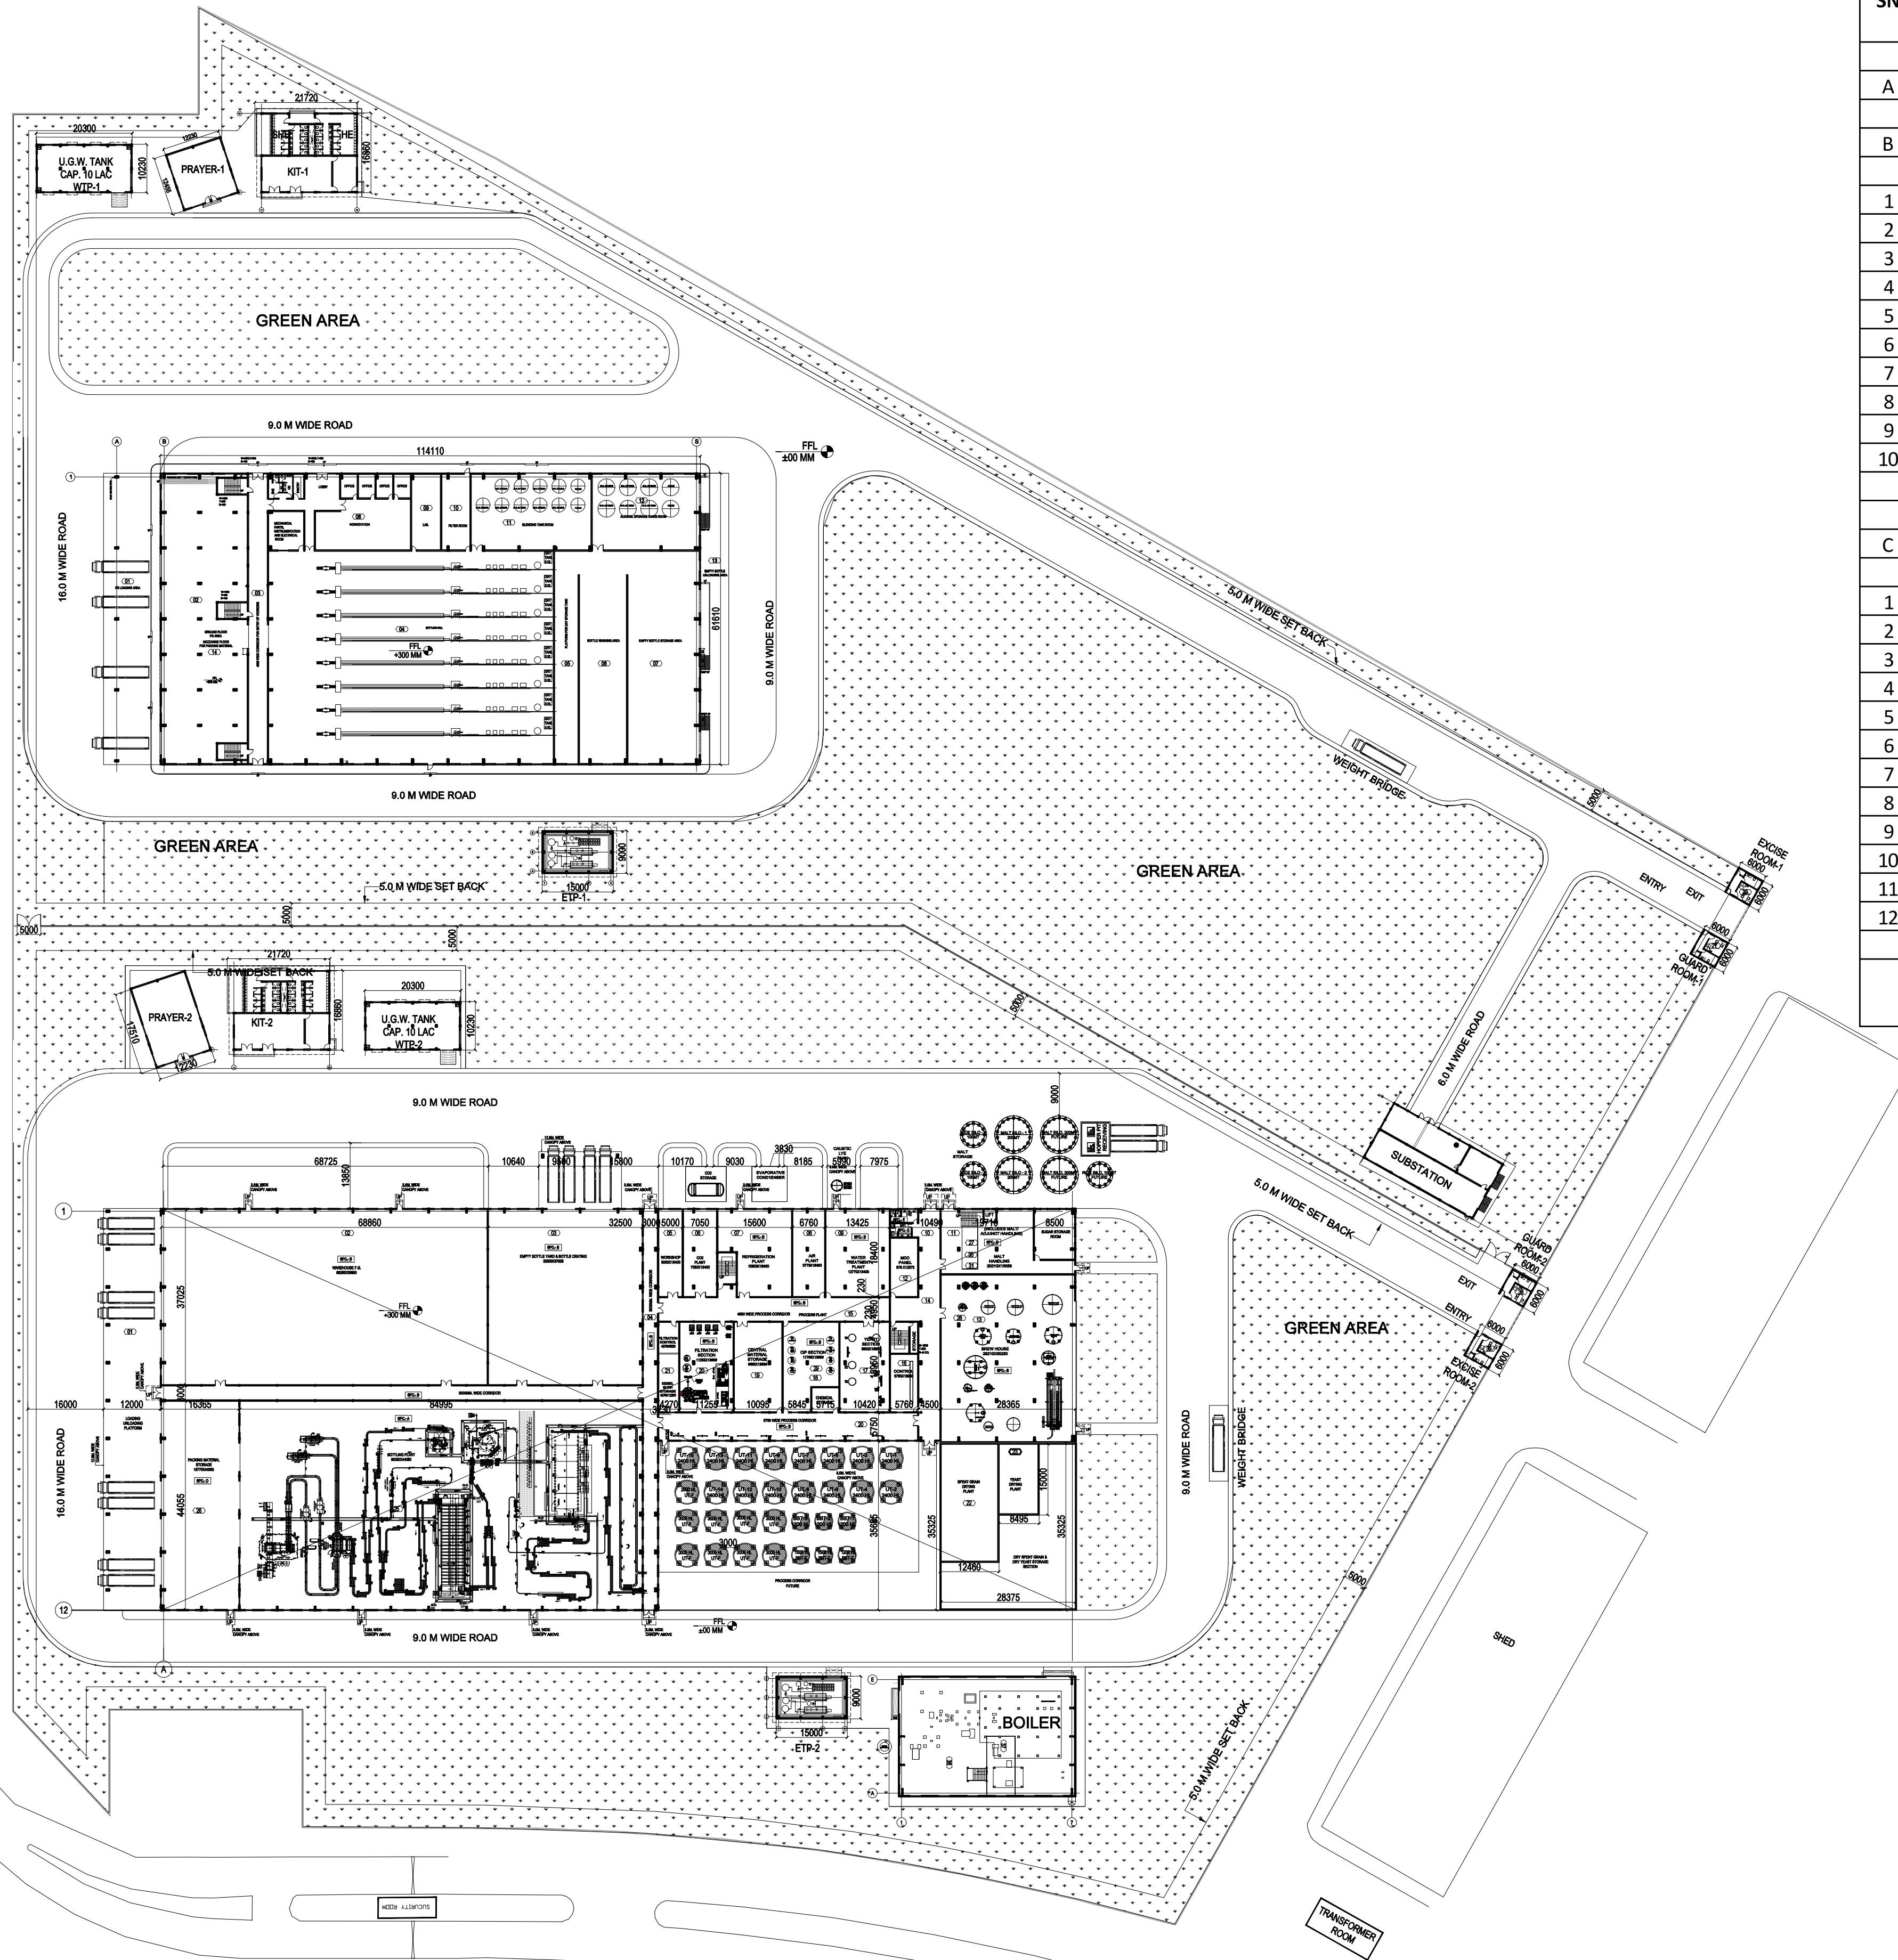

AREA DETAIL FALCON		
SN	Description	Area(In Sq.Mt.)
A	Plot AREA	25.00 ACRE
B	BOTTLING PLANT	
1	MAIN SHED	7030.00
2	MEZZANINE	1410.00
3	CANOPY 1&2	1110.00
4	KITCHEN-1	353.00
5	PRAYER-1	153.00
6	U.G.W TANK (WTP-1)	210.00
7	ETP-1	135.00
8	GUARD ROOM-1	36.00
9	EXCISE OFFICE-1	36.00
10	SUBSTATION	354.00
	TOTAL AREA BOTTLING	10827.00
C	BREWERY PLANT	
1	MAIN SHED	13285.00
2	MEZZANINE	3354.00
3	FIRST FLOOR	291.00
4	SECOND FLOOR	291.00
5	CANOPY 1	1020.00
6	KITCHEN-2	353.00
7	PRAYER-2	217.00
8	U.G.W TANK (WTP-2)	210.00
9	ETP-1	135.00
10	GUARD ROOM-2	36.00
11	EXCISE OFFICE-2	36.00
12	BOILER	952.00
	TOTAL AREA BREWERY	20180.00
	GRAND TOTAL = BOTTLING PLANT+ BREWERY PLANT	31007.00

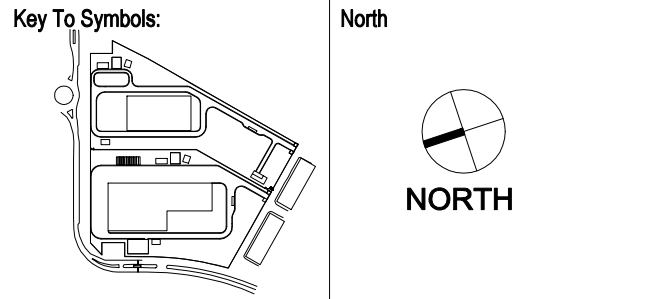

0	First Issue	M. SINGH	L. SINGH	R.N. SINGH	21.07.2023
No.	Revision	Drawn	Checked	Approved	Date
Consultant:-					
Middle East Consultant P.O box 16108 No. 1207, Juhphar Tower Ras Al Khaimah, UAE Tel. 07 2041215 Fax 07 2041219 E-mail mecons@gmail.com					
Copyright and right of reproduction of this drawing or any portion thereof, is reserved by MEC					
Principal Design & Project Consultant:- E-150, Dhaka Industrial Estate Phase-II, New Dhaka-11000 Phone: +81 11 25228010 Mobile: +81 11 4100804 E-mail: info@nirman.com Website: www.nirman.com					
NIRMAN CONSULTANTS total project management . architecture . planning . interiors					
Client:-					
FALCON BREWS FZ-LLC					
Project:-					
BREWERY & BOTTLING PLANT					
Location:-					
PLOT NO. 1-10 AL HULAILA INDUSTRIAL ZONE, RAS AL KHAIMAH					
Title:-					
SITE PLAN					
Drawn:-	MAHENDRA SINGH	Scale:-	1:800		
Designed:-	ISMITA SINGH	Project code:-	SERVERFALCON		
Approved:-	RAVI N SINGH	Project no.:-	C-607		
Drawing No.:-	C-607/2023/AR-101				Rev. 00